


Render To Be Applied Prior To Window Installation

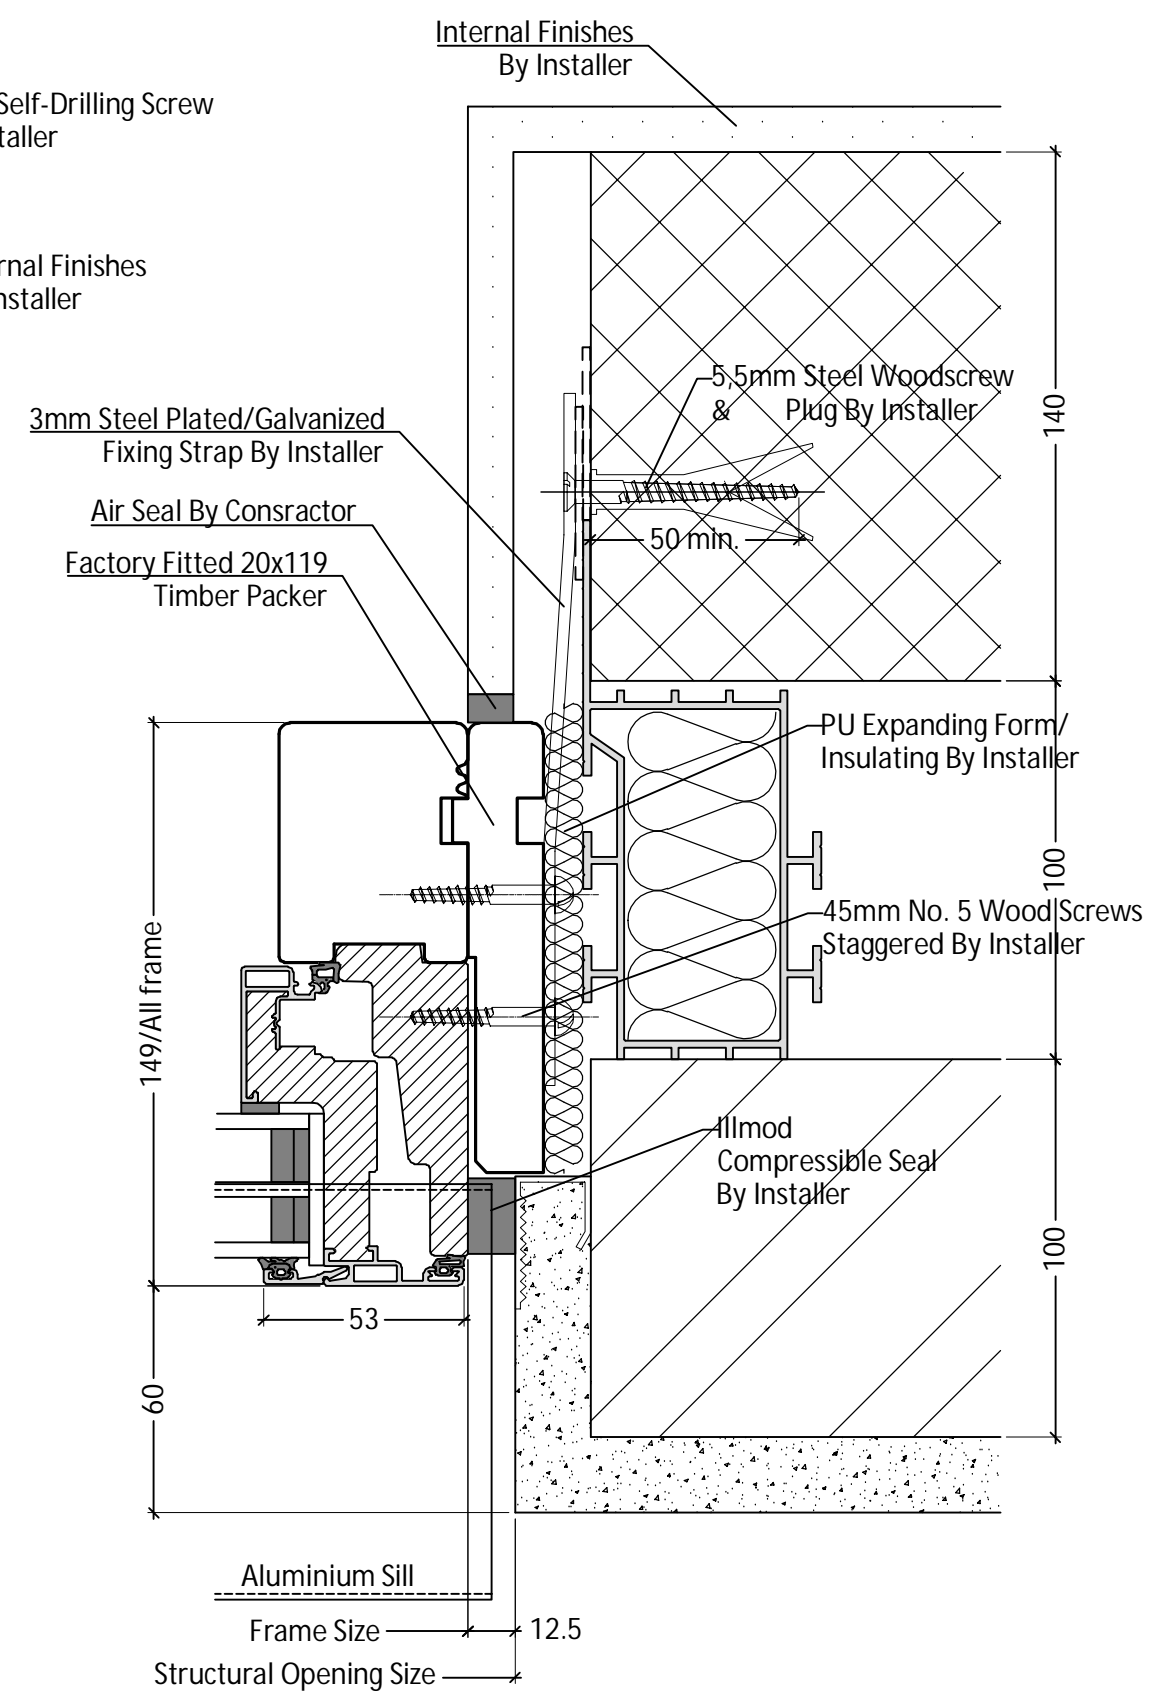

Aluminium Sill With Support Strap Where Required, By IdealCombi/ Installer

DK
 UK
 Standard installation - Rendered openings
 Outward opening window
 www.idealcombi.dk
 www.idealcombi.com