


DETAILS ON THIS DRAWING ARE THE  
COPYRIGHT OF IDEAL COMBI AND MUST  
NOT BE REPRODUCED IN WHOLE OR PART  
WITHOUT PERMISSION


**DO NOT SCALE !!**  
**GENERAL SPECIFICATION**

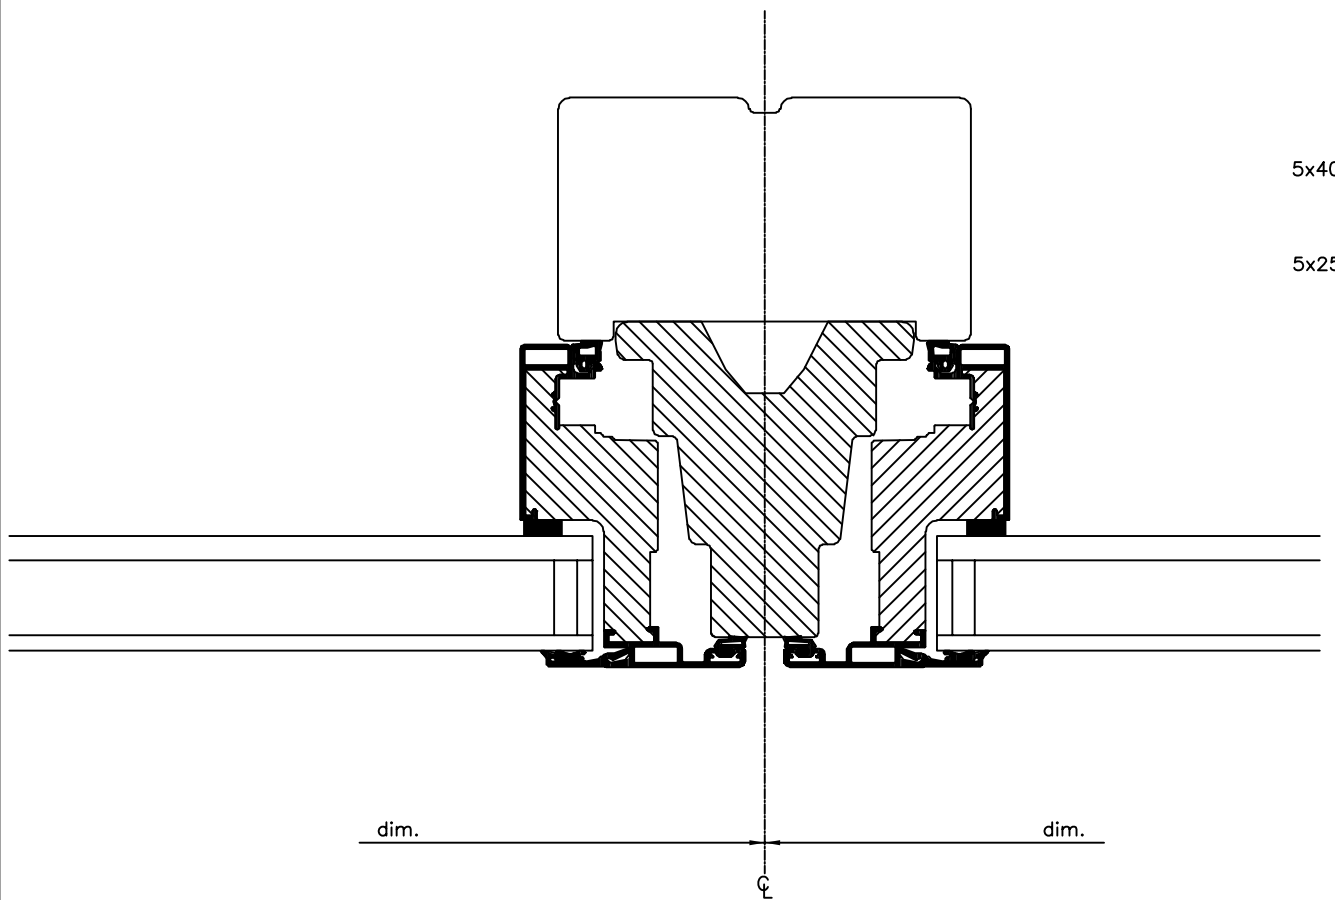

Air Seal By Installer

5x40mm MS Woodscrew By Installer



5x25mm MS Woodscrew By Installer

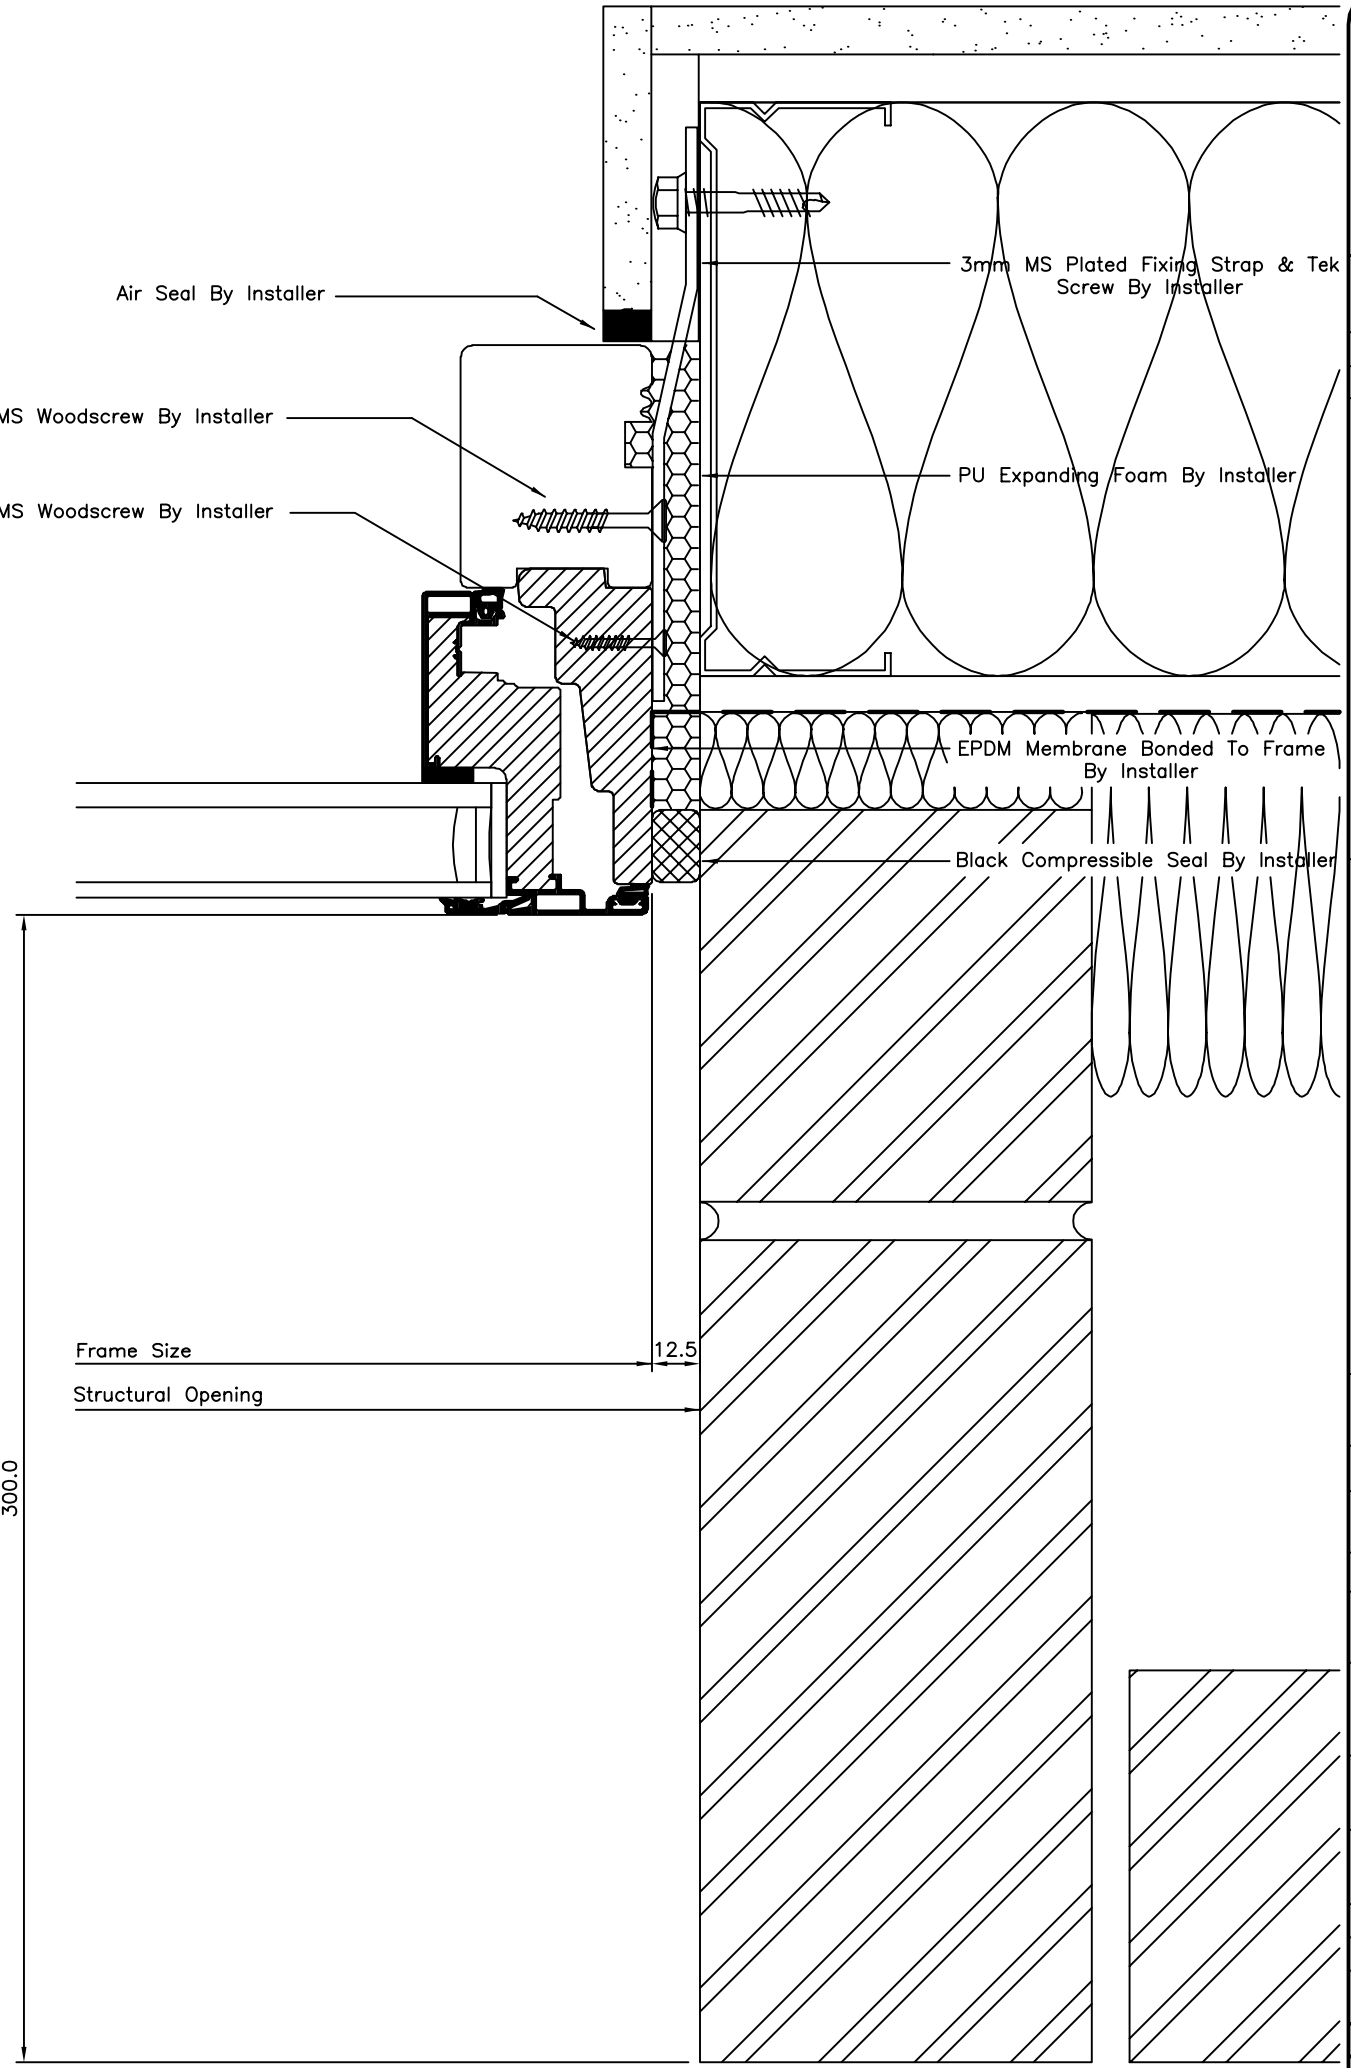

Frame Size 12.5

Structural Opening 300.0

**Fixing Positions:**  
Standard recommended locations are  
150mm from each end/mullion, then at  
450-600mm centres.

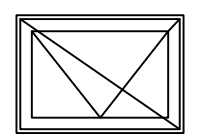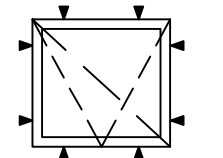

Note  
Arrow points to handle  
and diagonal slash shows  
frame size

| REV | DESCRIPTION | DATE |
|-----|-------------|------|
|     |             |      |
|     |             |      |
|     |             |      |

Architect

Main Contractor

Project

Title  
**WINDOW DETAILS**

Drawn By RGN Date July 2019

Checked By DLE Scale 1:2 @ A3

Contract No. Drawing No. **SK2**

**INFORMATION ISSUE**  
REVISIONS